
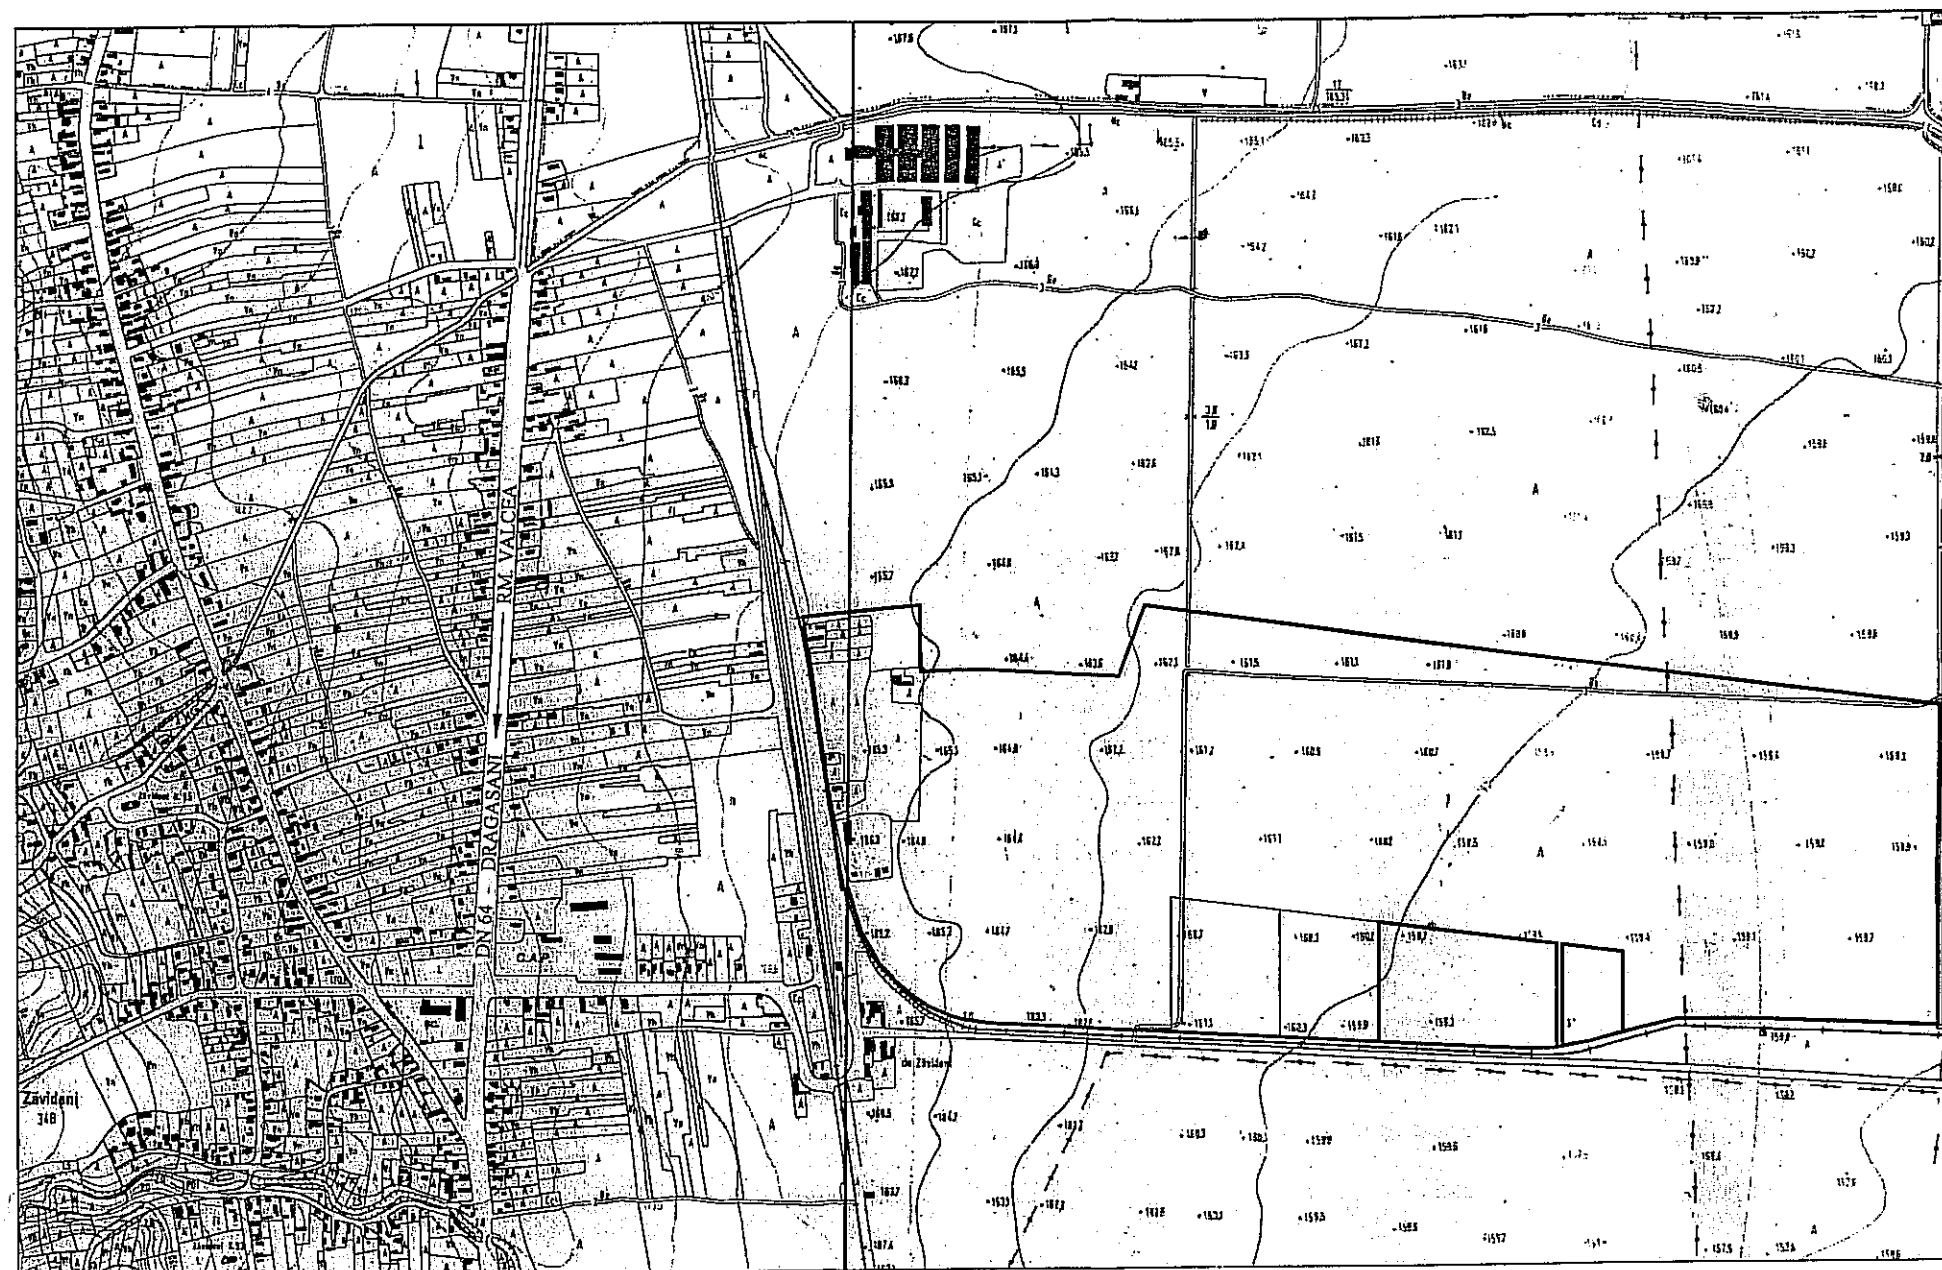


# STUDIU DE OPORTUNITATE

## PARC FOTOVOLTAIC S.C. LUGASOL S.R.L.

### COMUNA PRUNDENI, SAT ZAVIDENI - JUD. VALCEA

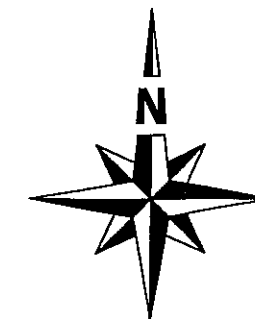

PLAN INCADRARE IN ZONA SC. 1:10 000

AMPLASAMENT STUDIAT

Expert tehnic					
Verificator tehnic atestat					
VERIFICATOR / EXPERT	NUME	SEMNATURA	CERINTA	REFERAT / EXPERTIZA NR./ DATA	
BIROU INDIVIDUAL DE ARHITECTURA ARHITECT DOINA NEGOITA C.I.F. 24630127				Beneficiar: S.C. LUGASOL S.R.L. Mun. Rm. Valcea, Str. C. Dobrogeanu Ghica, nr. 17	Proiect nr. <b>64</b> Mart. 2013
SPECIFICATIE	NUME	SEMNATURA	Scara: 1:10 000	Titlu proiect: PARC FOTOVOLTAIC S.C. LUGASOL S.R.L. INTRODUCERE TEREN IN INTRAVILAN IN VEDEREA CONSTRUIRII UNUI PARC FOTOVOLTAIC, IMPREJMUIRE TEREN SI RACORD LA RETEAUA ELECTRICA DE DISTRIBUTIE	Faza: STUDIU OPORTUNITATE
SEF PROIECT	Arh.Doina Negoita		Data: Mart. 2013	Titlu plansa: <b>PLAN INCADRARE IN ZONA</b> Com. Prundeni, Sat Zavideni (carta 36, parcela 79, nr.cad.35785) - Jud.Valcea	Plansa nr. <b>PL. 1</b>
PROIECTANT	Arh.Doina Negoita				
DESENAT	Arh.Doina Negoita				