


ECHIPARE TEHNICO EDILITARA

- CONDUCTA DE ADUCTIUNE APA BRADISOR - RM. VALCEA- DRAGASANI
- RETEA ELECTRICA LEA 20KV EXISTENTA

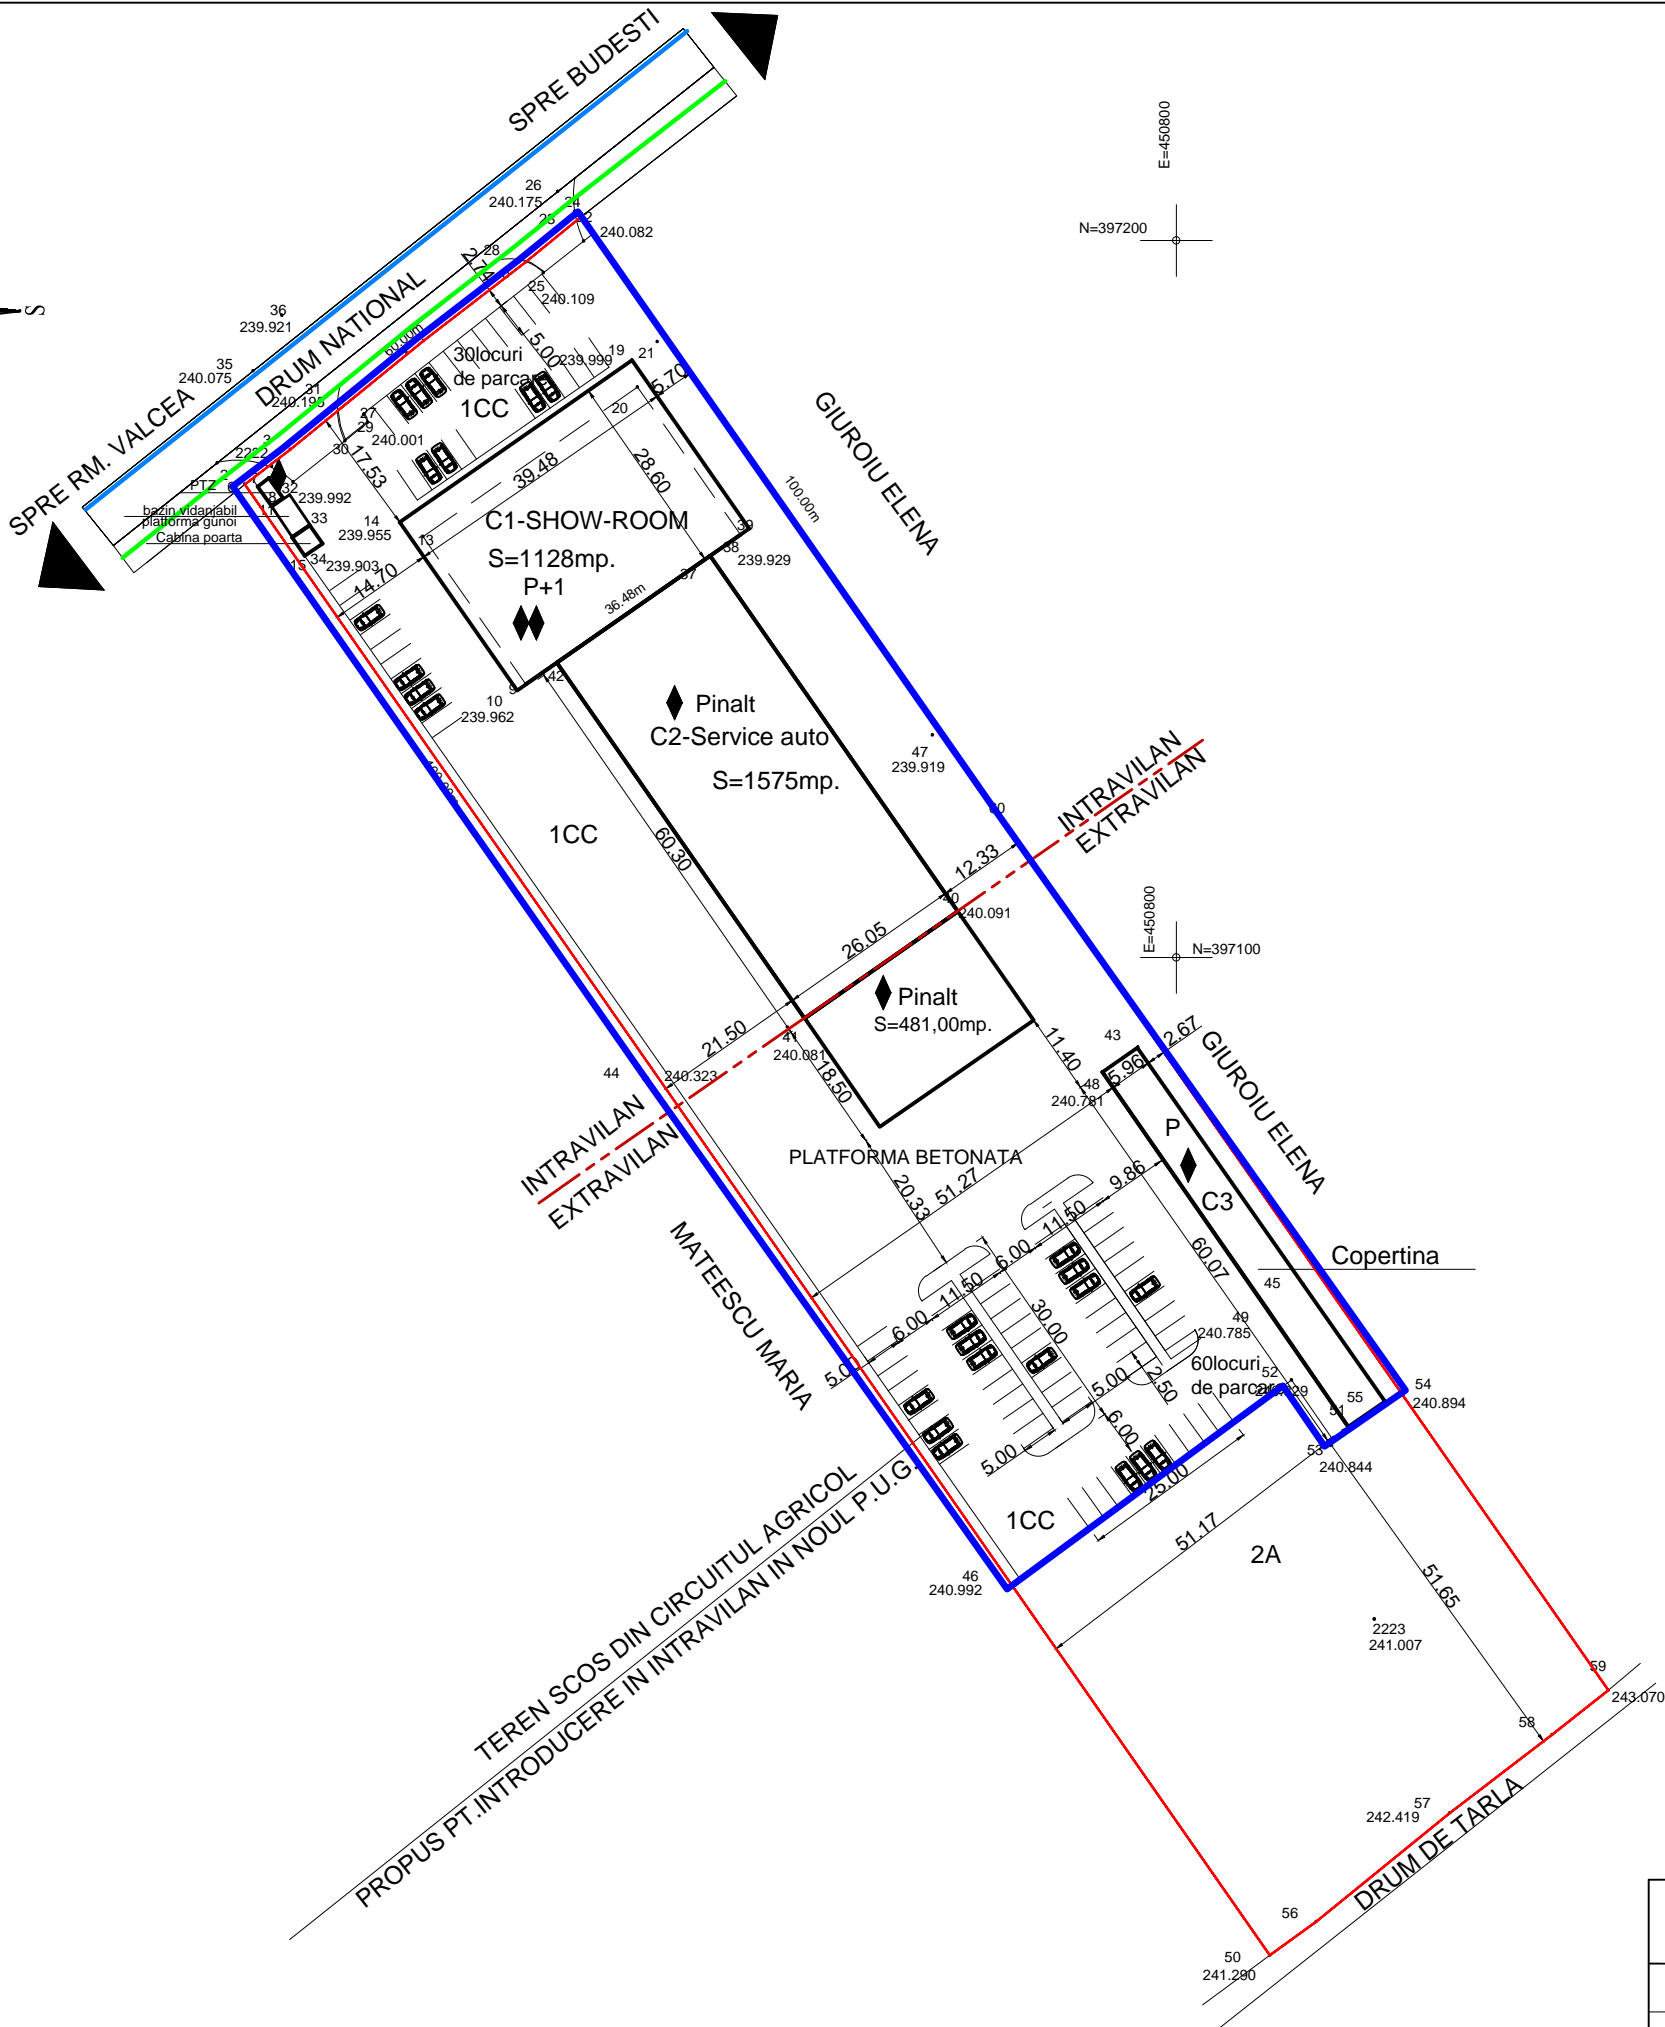

BIROU INDIVIDUAL DE ARHITECTURA IOAN MARCELA CUI 29303304RM. VALCEA, STR. CALEA LUI TRAIAN NR. 147, TEL 0350807951				Beneficiar: SC AUTOPORTAL S.R.L. COMUNA BUDESTI, SAT RACOVITA, "PUNCT GLAMAN"	Proiect nr. 01
SPECIFICATIE	NUME	SEMNATURA	Scara: 1:1000	Titlu proiect:PUZ PUZ INTRODUCERE IN INTRAVILAN TEREN PENTRU EXTINDERE HALA SERVICE AUTO MERCEDES -BENZ	Faza: P.U.Z.
SEF PROIECT	arb. IOAN MARCELA			Titlu plansa: ECHIPARE TEHNICOEDILITARA	Plansa nr. 04
PROIECTANT	urb. Cristina Mihalciuiu		Data: 2011		
DESENAT	urb. Cristina Mihalciuiu				