

REGLEMENTARI  
URBANISTICE


Statie betoane  
Tarla 87, punctul " La Saivane "  
Comuna Mihaesti, Sat Munteni  
Judetul VALCEA



LEGENDA

- LIMITA STUDIATA  
INTRAVILAN PROPOS
- CURTI CONSTRUCTII
- SPATII VERZI
- DRUMURI
- PARCAJE
- ZONA TEHNICA
- CONSTRUCTII PROPUSE
- AXE

Se propune introducerea  
in intravilan a 11110.13 mp

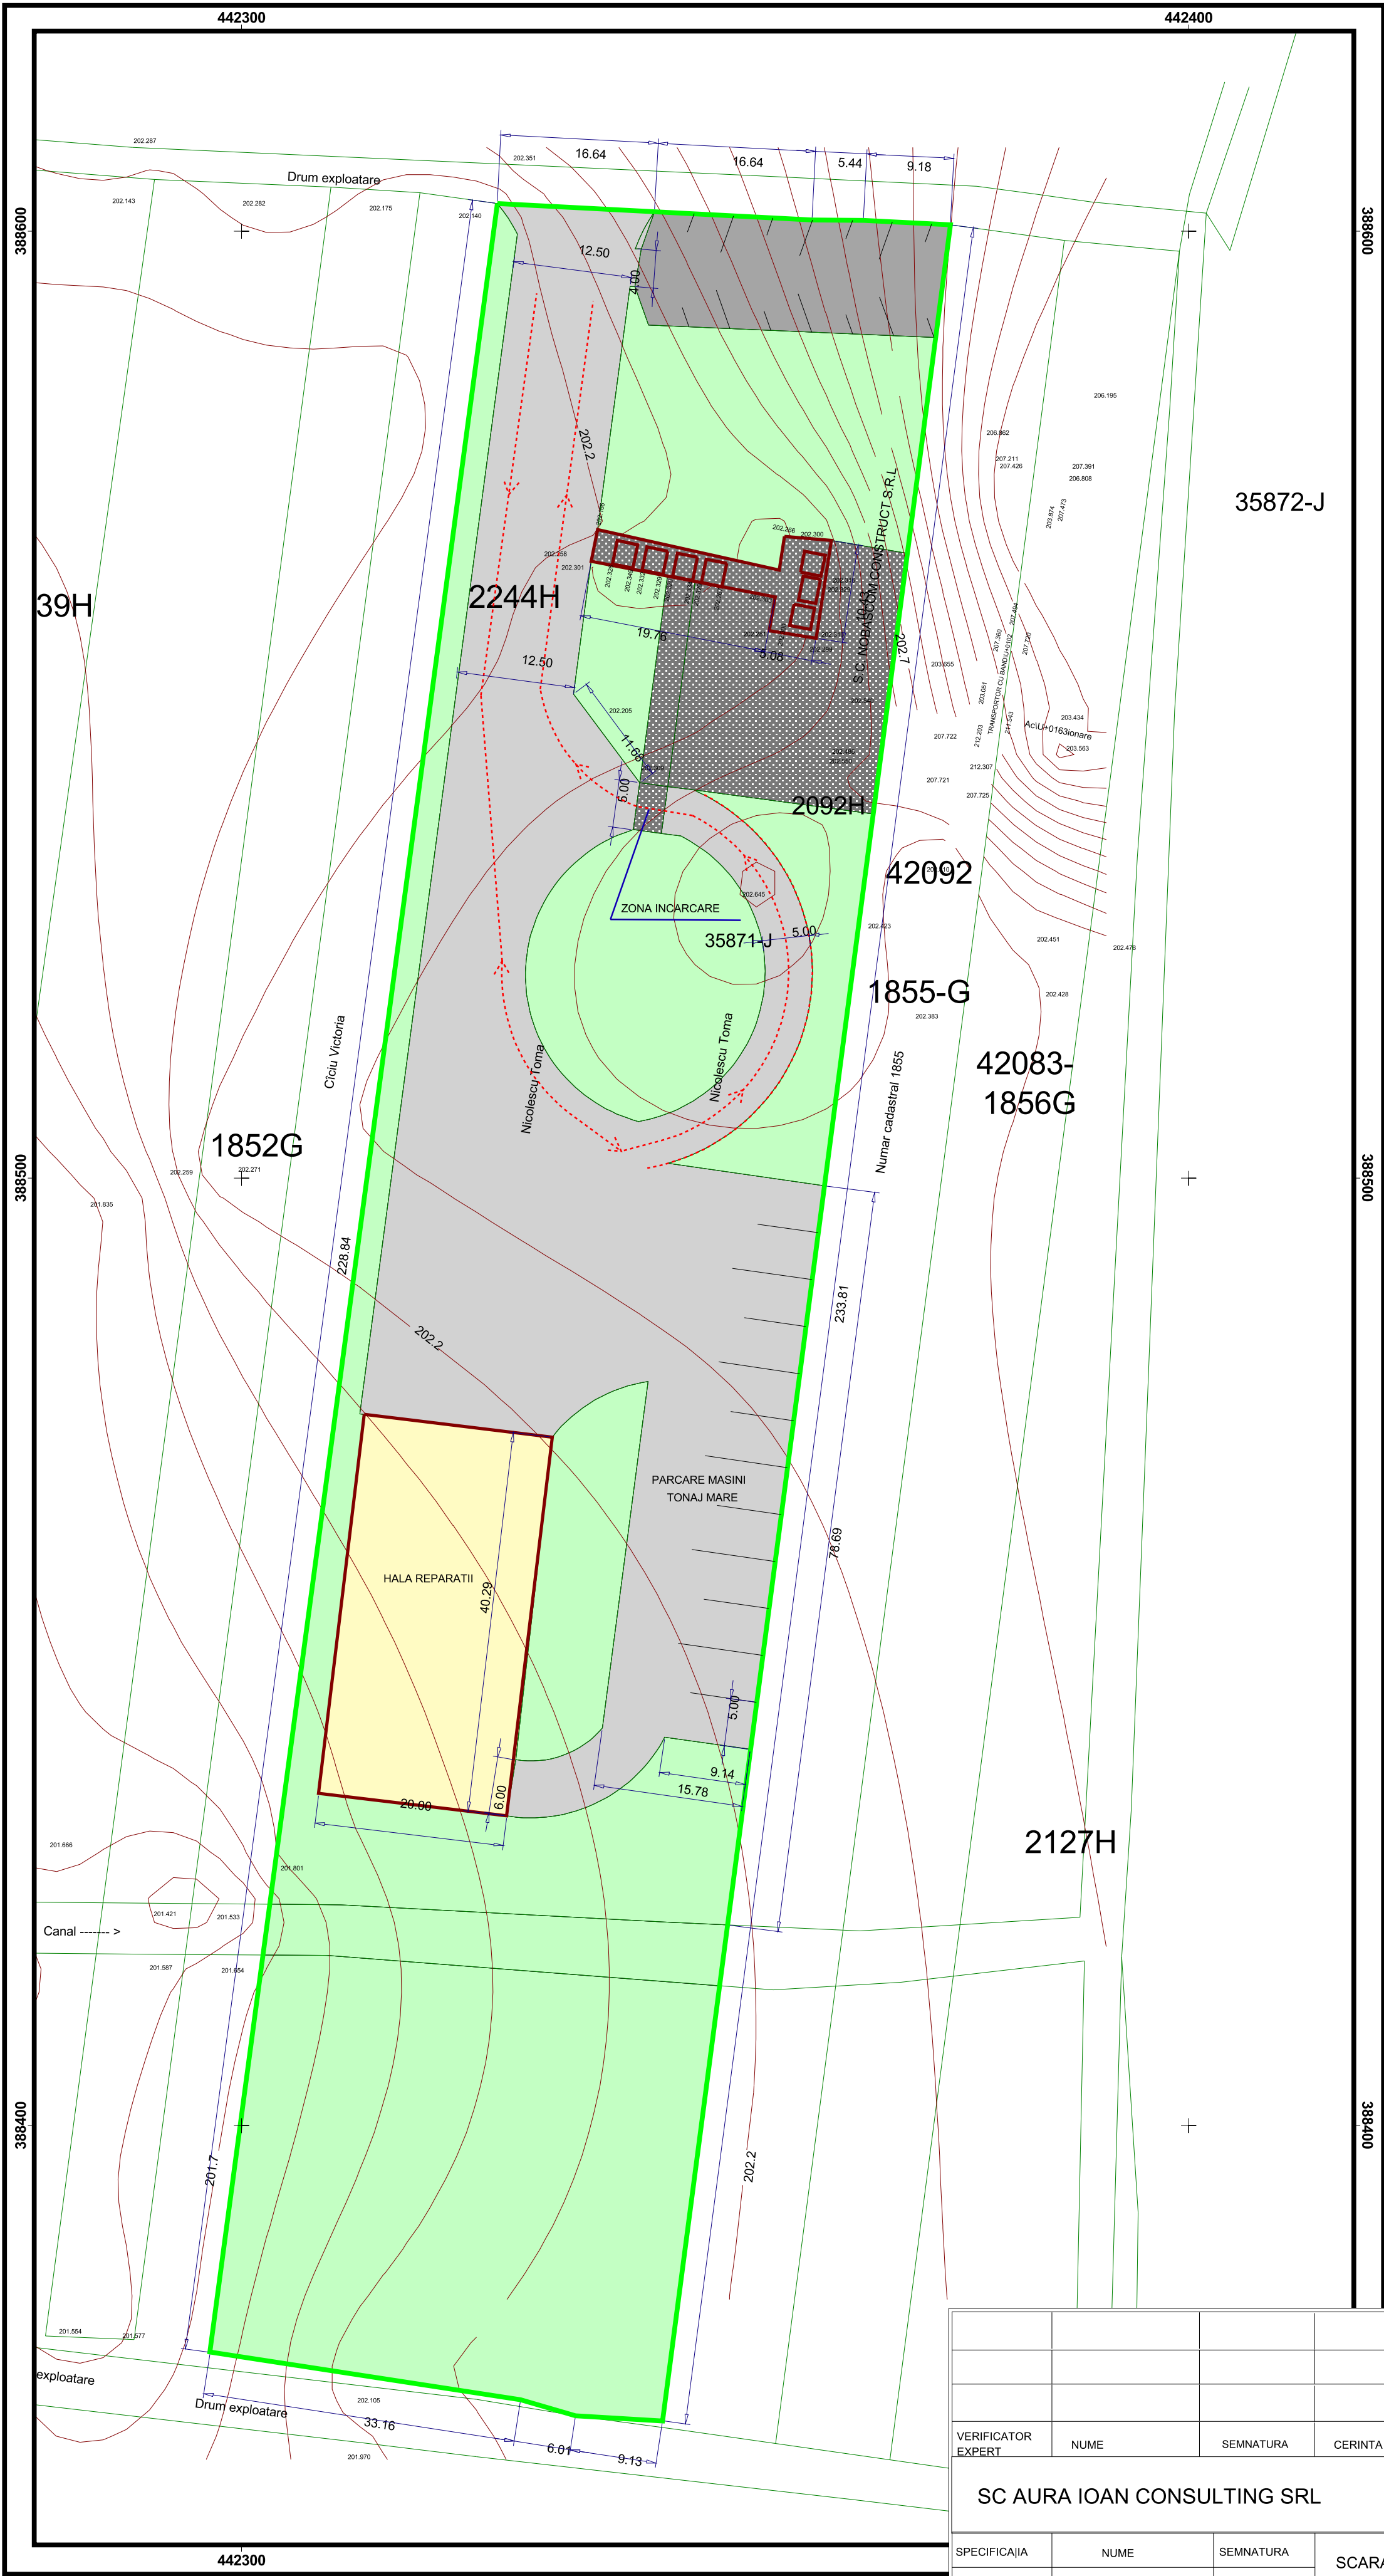

VERIFICATOR EXPERT	NUME	SEMNATURA	CERINTA	REFERAT/ EXPERTIZA NR/ DATA	
SC AURA IOAN CONSULTING SRL				BENEFICIAR NICOLESCU TOMA S.C.NOBASCOM CONSTRUCT S.R.L.	PROIECT NR. 0202
SPECIFICAIIA	NUME	SEMNATURA	SCARA 1:500	Statie betoane Tarla 87, punctul " La Saivane " Comuna Mihaesti, Sat Munteni, Judetul VALCEA	FAZA SO
Jef proiect	Arh. Dipl. Ion IOAN				
specialitate	Arh. Dipl. Ion IOAN		DATA 04 2012	TITLU PLANSA STUDIU DE OPORTUNITATE REGLEMENTARI	PLANSA 3